


Physicians' Plaza  
 Suite 200 2,531

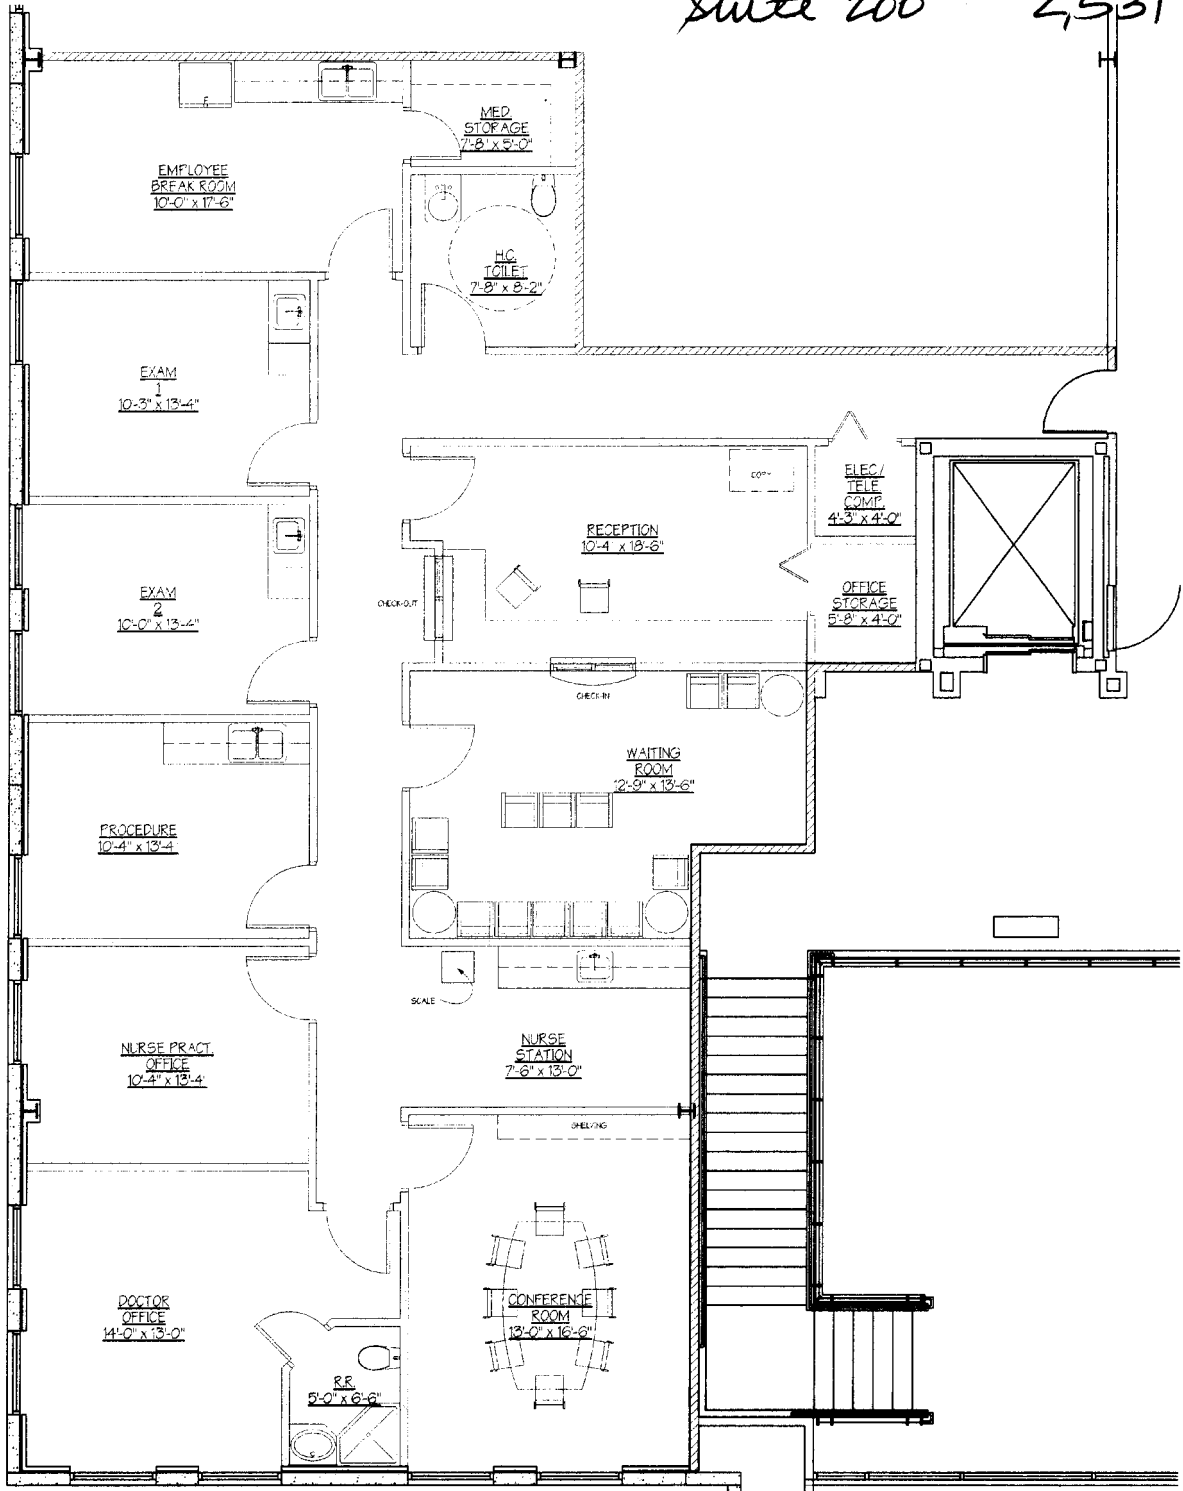

DR. BRANTLEY

SCHEMATIC FLOOR PLAN  
 SCALE 1/4" = 1'-0"

- WALL LEGEND
- NEW WALLS TO BE CONSTRUCTED BY ABOVE (L.S. CRP)
  - NEW ONE-HOUR TYPICAL WALL TO BE CONSTRUCTED

