


Crestwood Prof. Center
Suite 245 3,097 SF

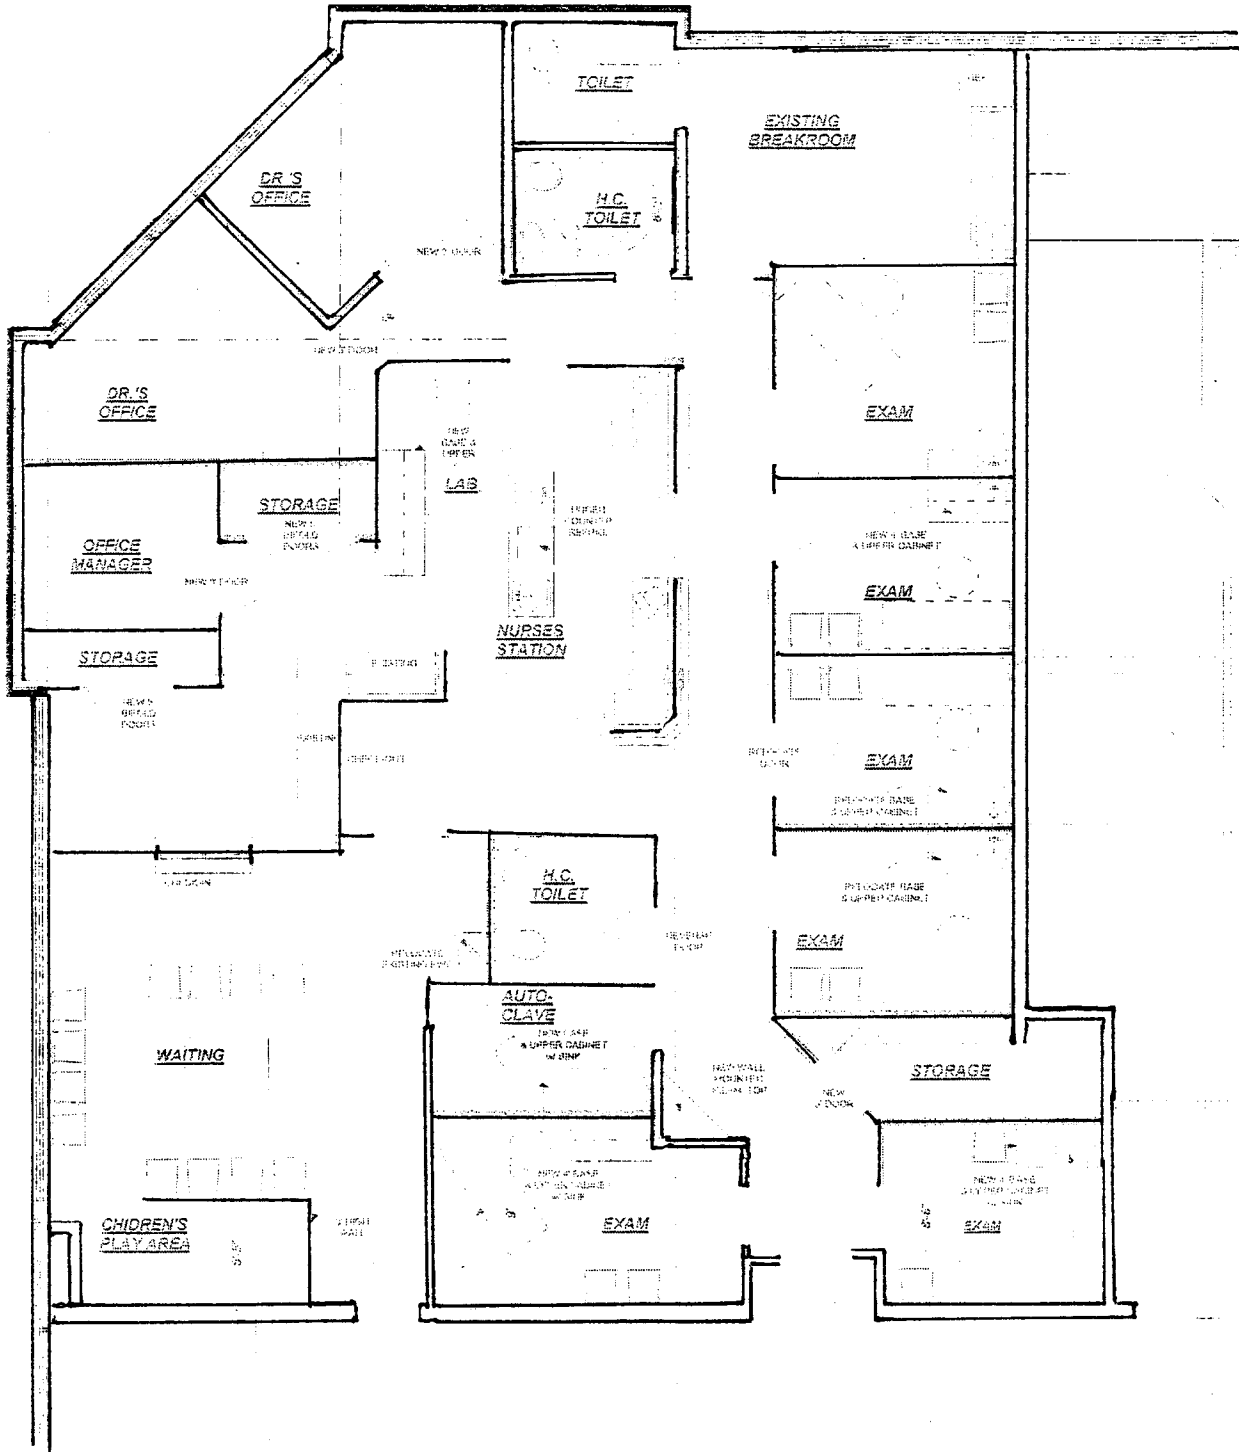

FLOOR PLAN
SCALE: 1/4" = 1'-0"