


FIRST FLOOR PLAN

HAY BUCHANAN
architects

200 cotton ave 4004 huntsville, al 35891 ph 205-636-6323


A NEW FACILITY FOR:
ADVANCED FEDERAL
PHOENIX CENTER COMMERCIAL SUBDIVISION
MADISON, ALABAMA

FLOOR PLAN
project #:
drawn: A. grrj sheet: A1 of 9
date: JUNE 28, 2001

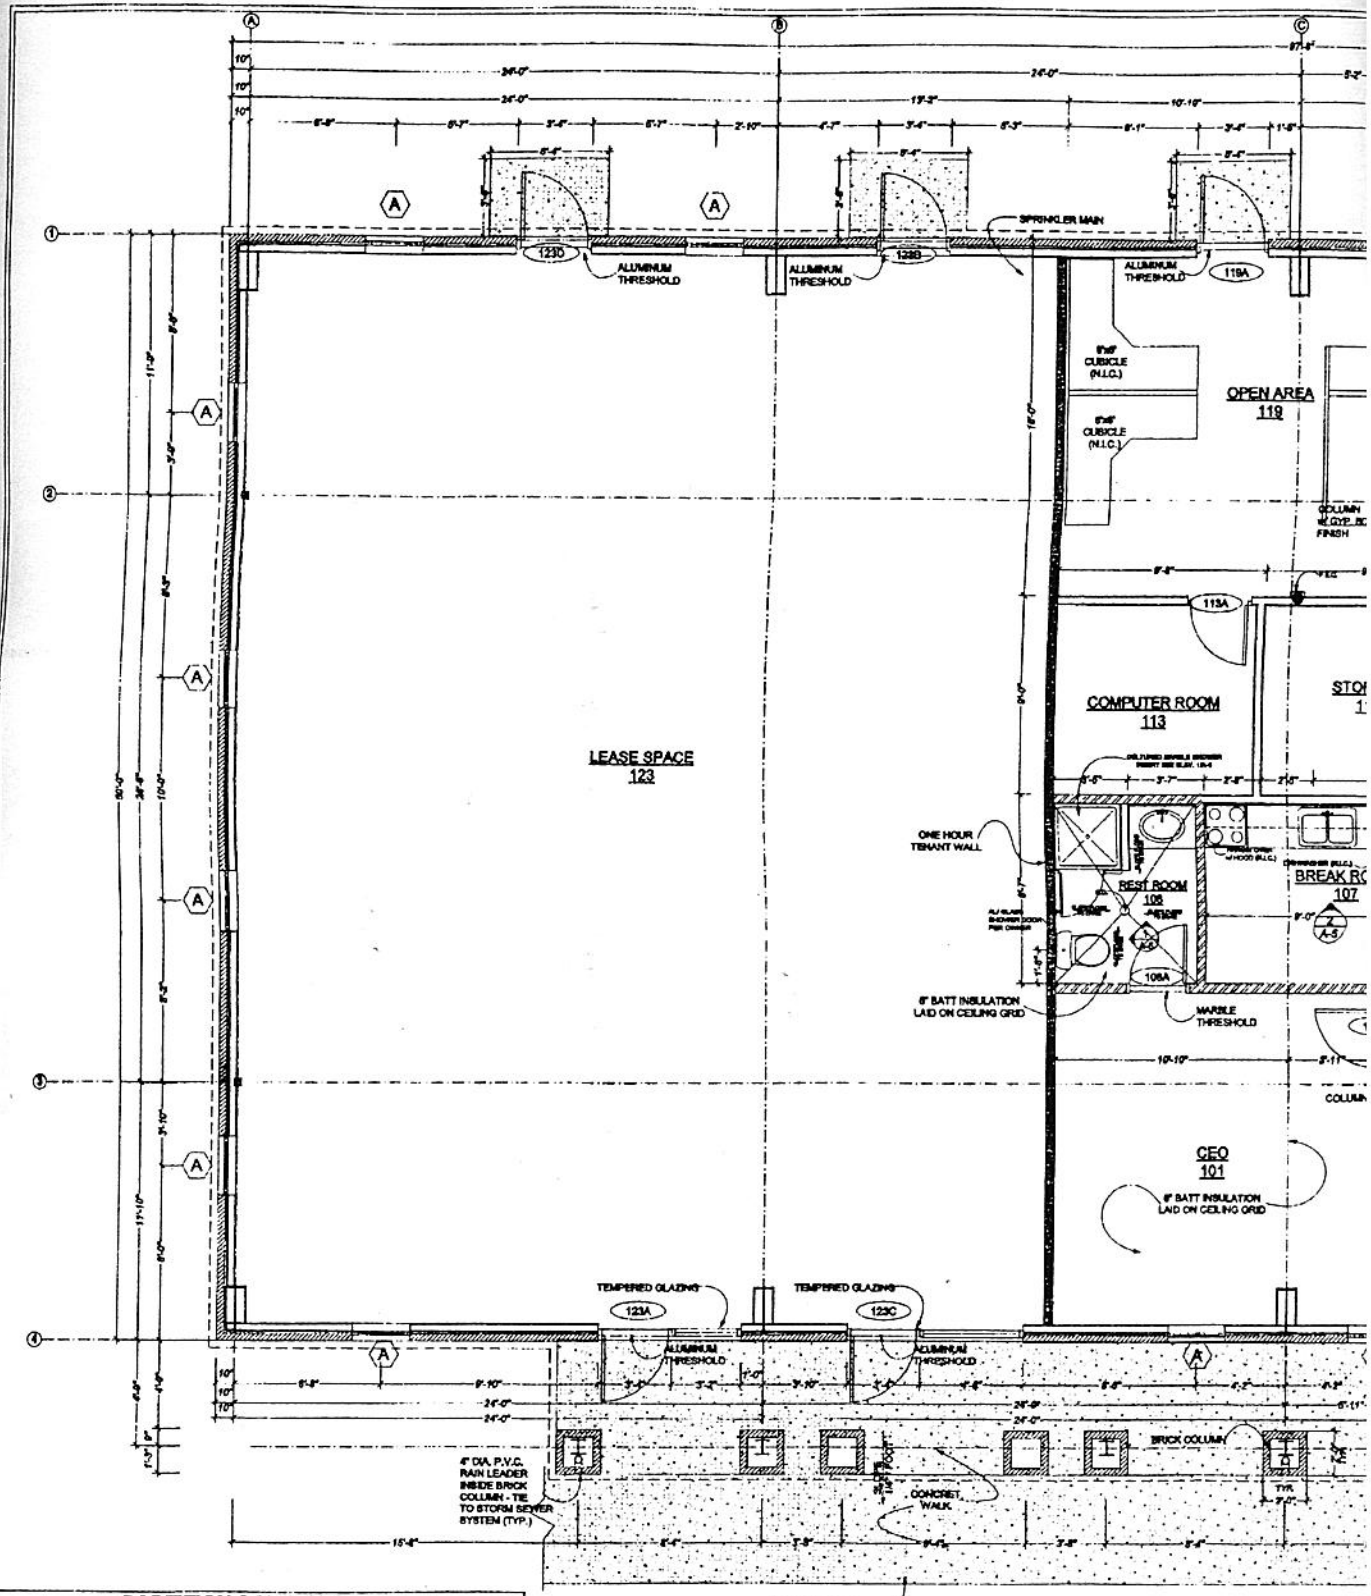

First Floor Plan

PARTITION SCHEDULE			
TYPE	CONSTRUCTION	ACT. DIM.	REMARKS
	1 LAYER 5/8" GWS 3 5/8" STL STUDS @ 16" O.C. 1 LAYER 5/8" GWS	4 7/8" OR 7 1/4"	TYP. PARTITION 8" ABOVE GRID USE MFD @ REST ROOMS USE 8" STUD FOR PLUMBING WALLS
RESISTIVE	1 LAYER 5/8" TYPE "X" GWS 3 1/2" BATT INSULATION 3 5/8" STL STUDS @ 16" O.C. 1 LAYER 5/8" TYPE "X" GWS	4 7/8"	ONE HOUR TENANT WALL - FULL HEIGHT SEALED TO DECK
	1 LAYER 5/8" GWS SOUND BATT INSULATION 3 5/8" STL STUDS @ 16" O.C. 1 LAYER 5/8" GWS	4 7/8" OR 7 1/4"	SOUND DAMPENING WALL 8" ABOVE CEILING GRID USE 8" STUD IN PLUMBING WALLS

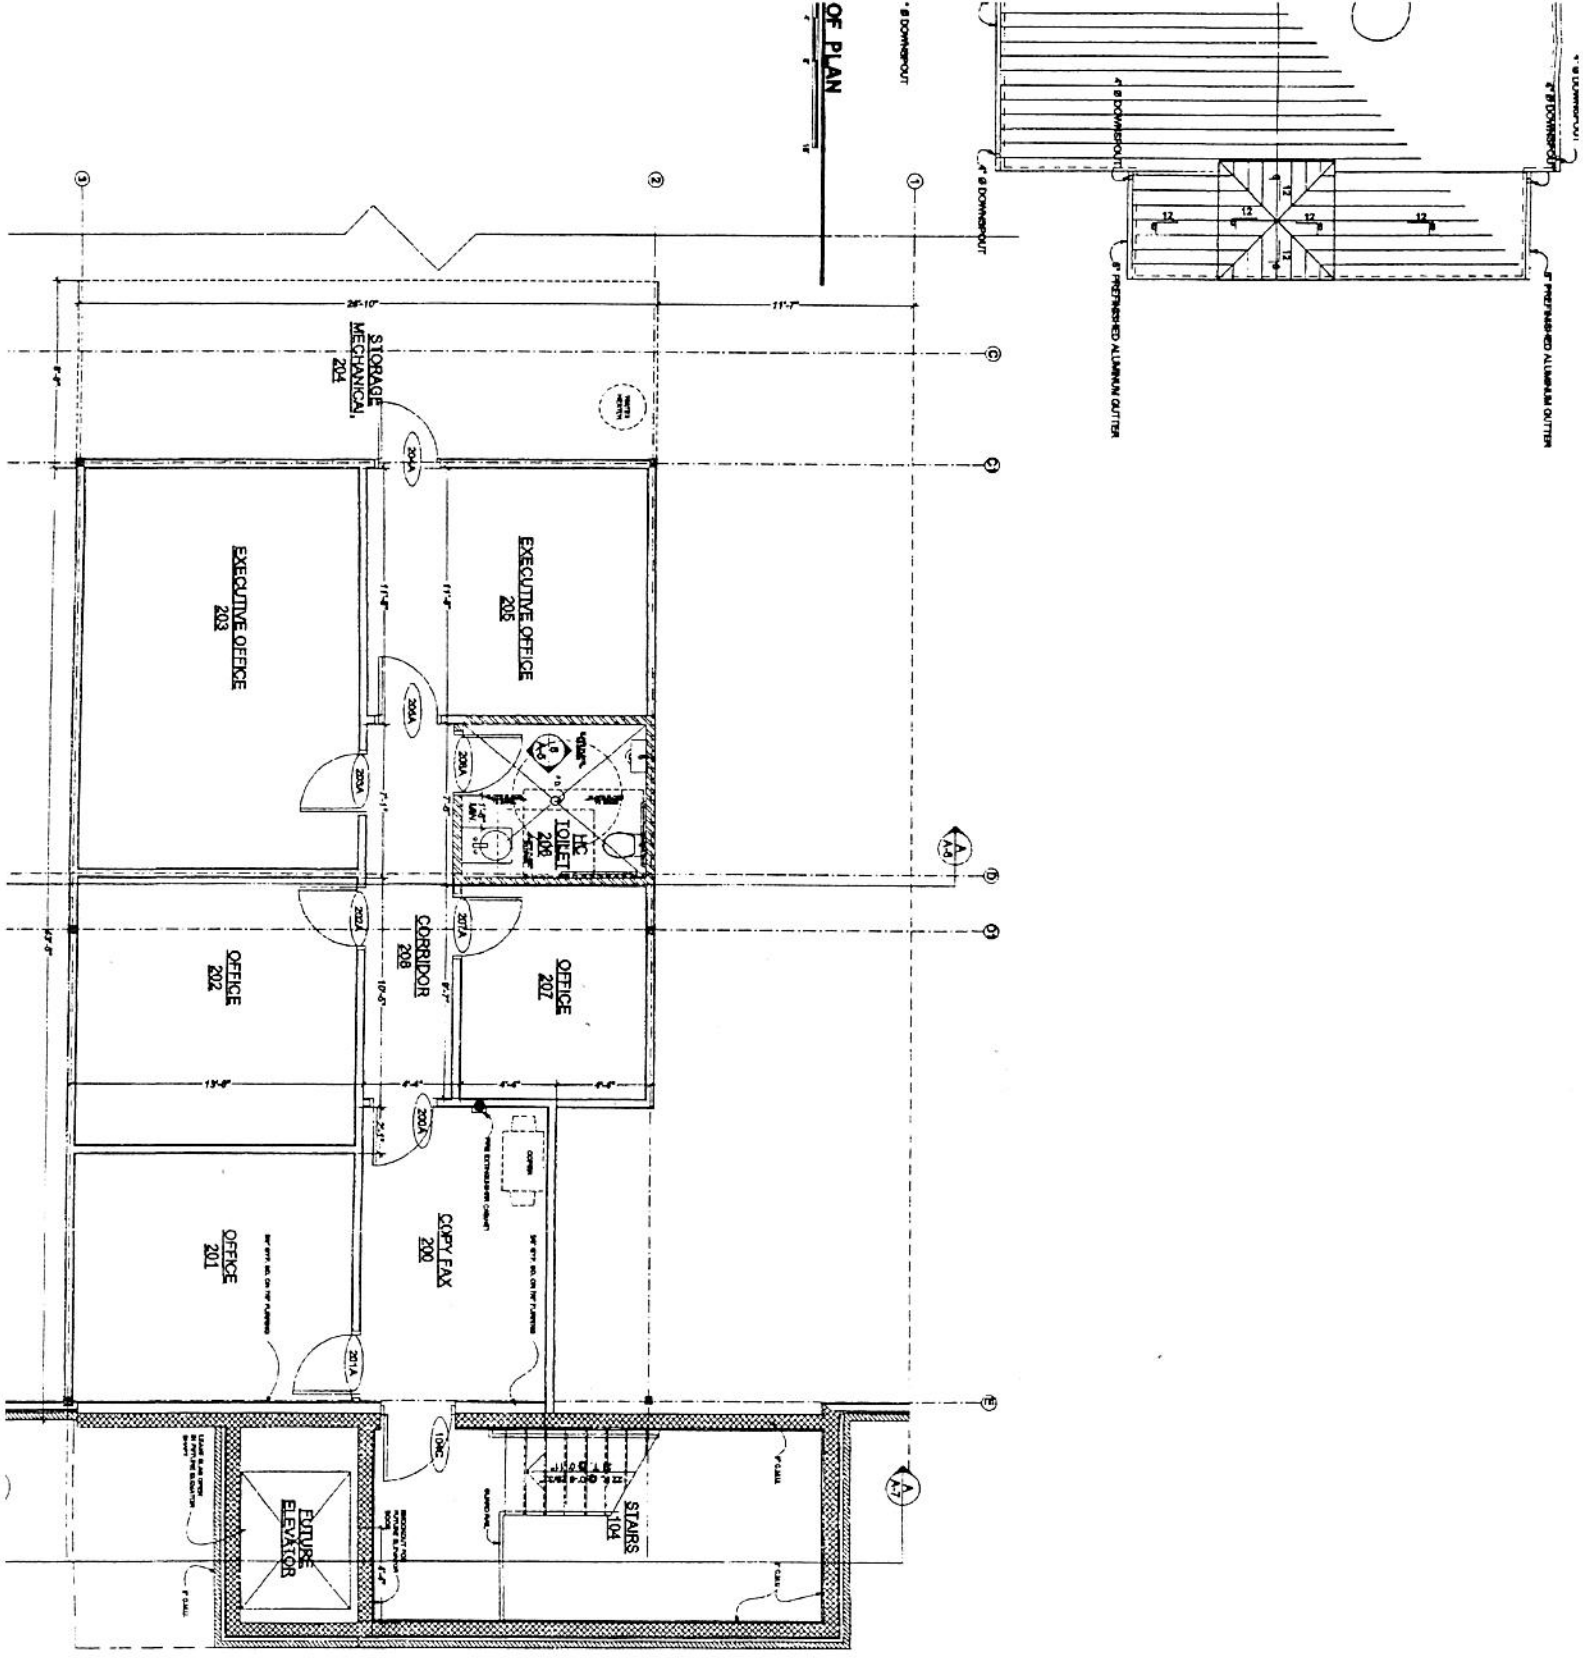

SECOND FLOOR

DOOR PLAN
 sheet: **A2** of 9
 8, 2001

A NEW FACILITY FOR:
ADVANCED FEDERAL
 PHEONIX CENTER COMMERCIAL SUBDIVISION
 MADISON, ALABAMA

HAY BUCHANAN
 architects
 208 alison ave 3804 huntsville, al 35891 ph 206-636-62